


伊万里市公共下水道台帳施設平面図

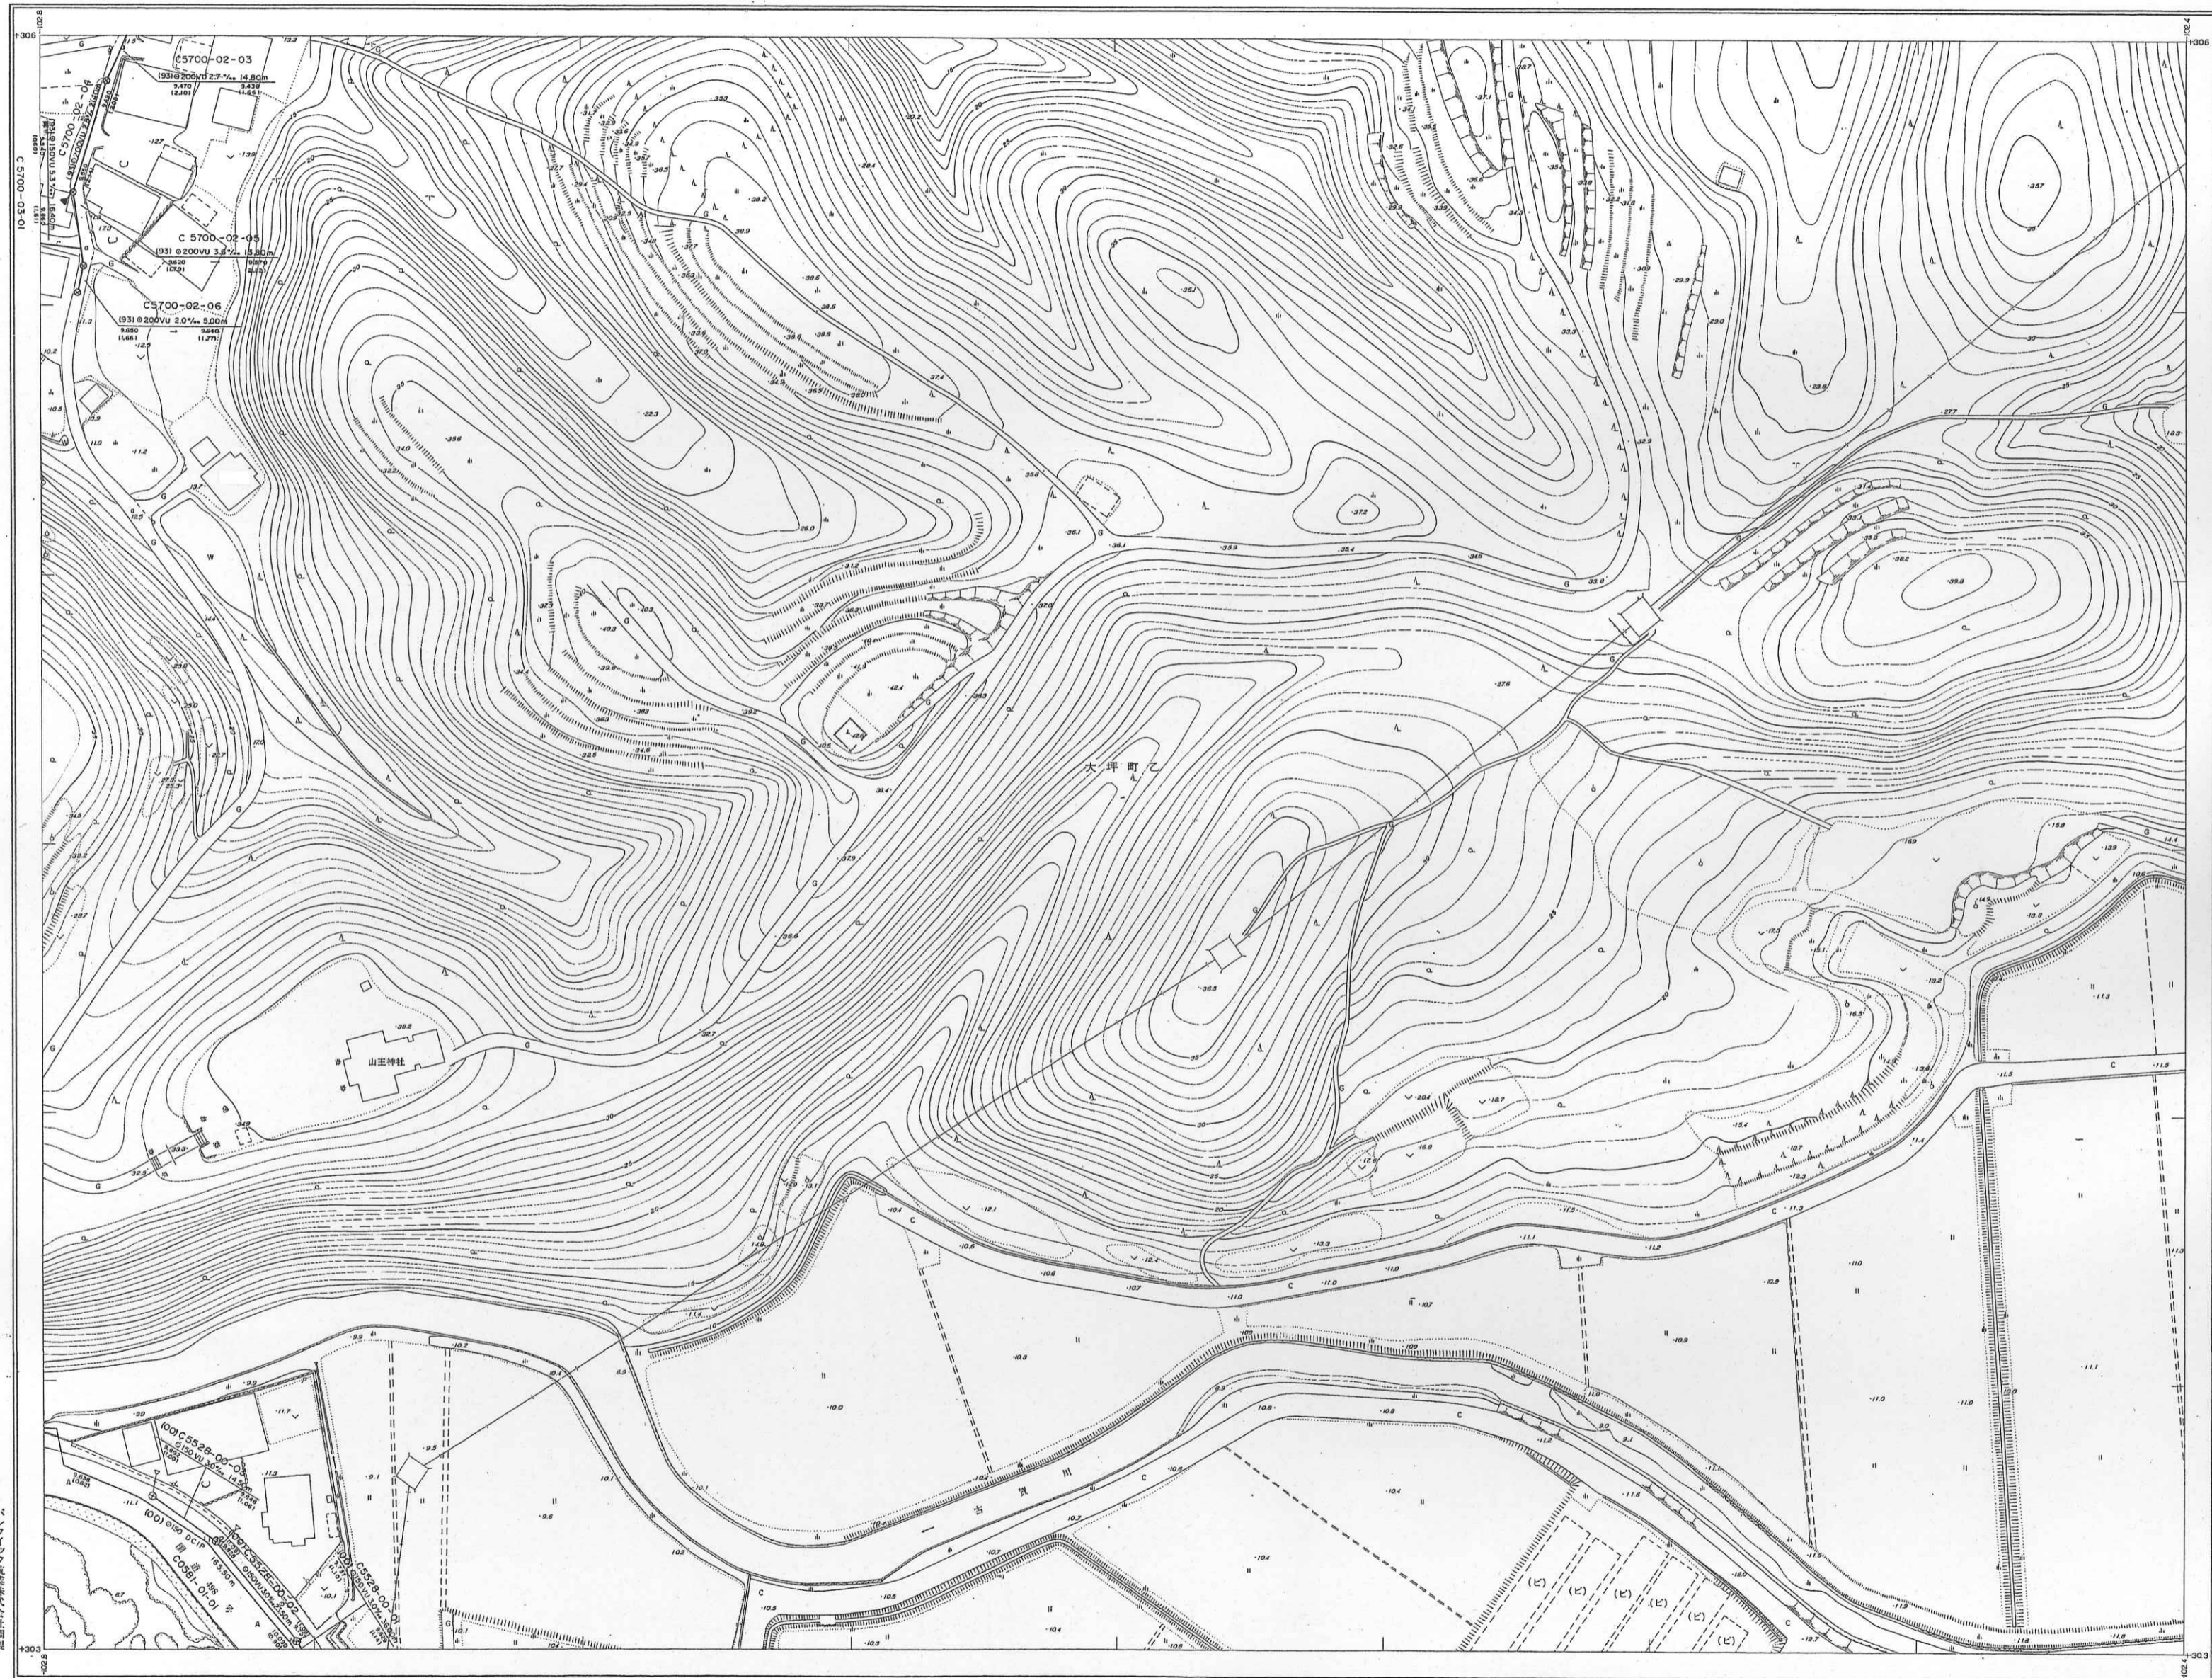

23-17 grid table with numbers 3, 4, 1, 2, 3, 4 and date 23-22

記号 (Legend) section containing various symbols and their corresponding labels for infrastructure, buildings, and terrain features. Includes symbols for manholes, pipes, roads, and vegetation.

伊万里市 (Iwami City)